






OAKTON STREET


PURIFIERS

RECEIVING WELL

6-10,000 GALLON AST's

 LEGEND

-  FORMER STRUCTURES
-  FORMER RAILROAD TRACKS
-  FENCE
-  FORMER SKOKIE SITE BOUNDARY
-  ESTIMATED TARGET AREA PROBE LOCATIONS

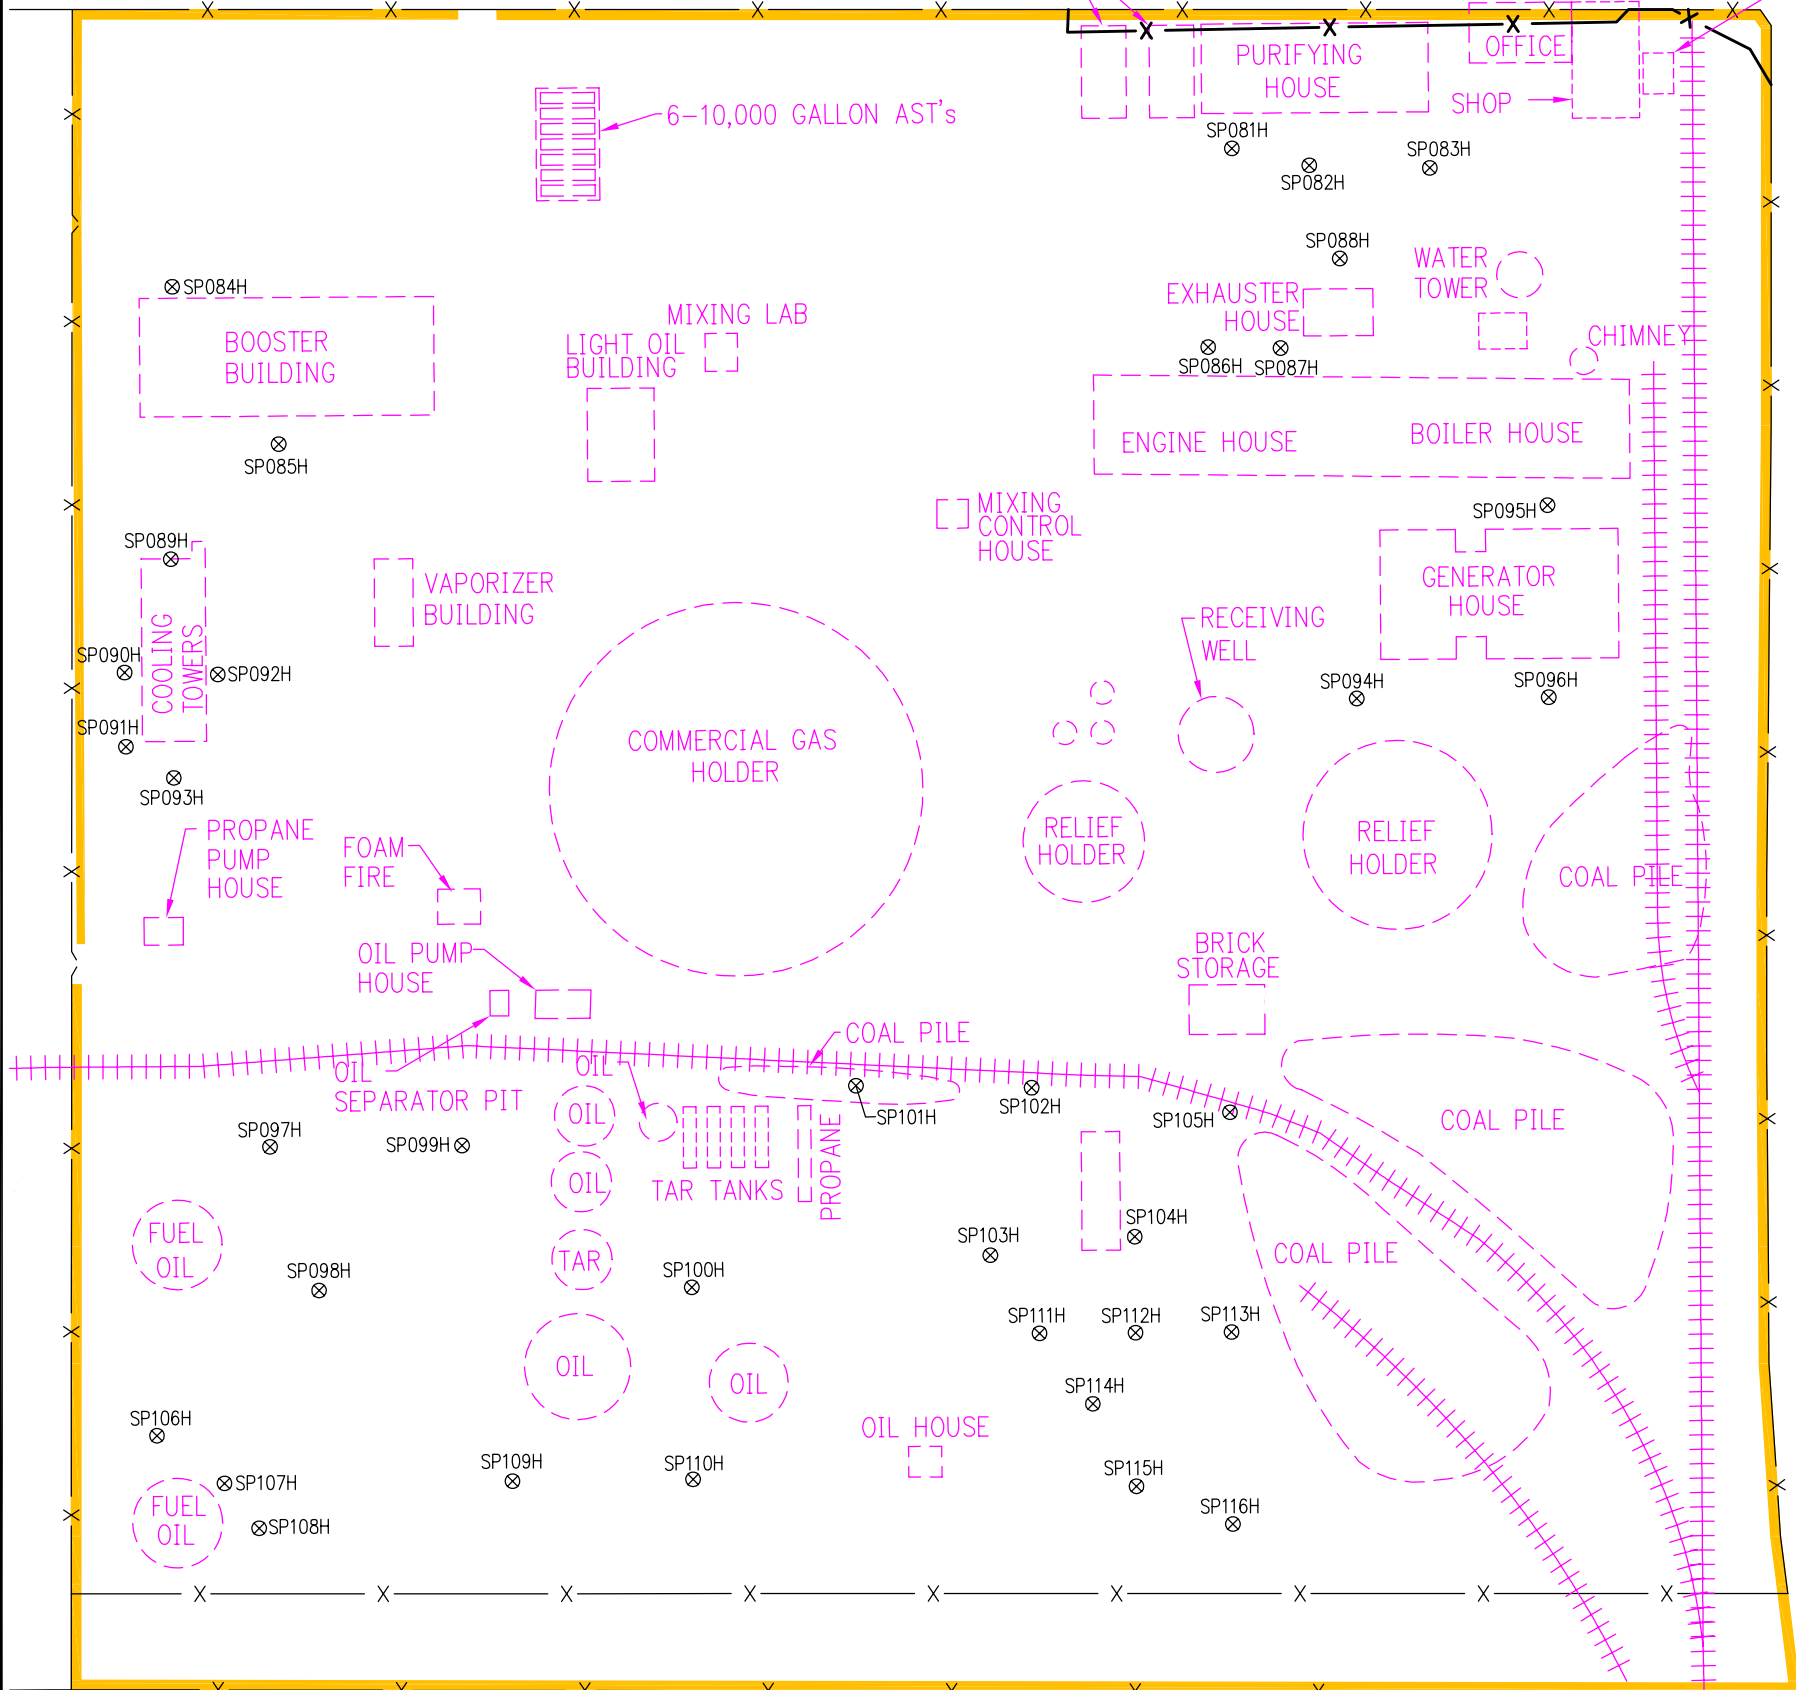

MCCORMICK BOULEVARD



TARGET AREA PROBE LOCATIONS
PROPOSED AS OF AUGUST 2007
SKOKIE SITE